




VILLA TALAEFUN

MAIN LEVEL

Architectural 3rd floor • Not to scale

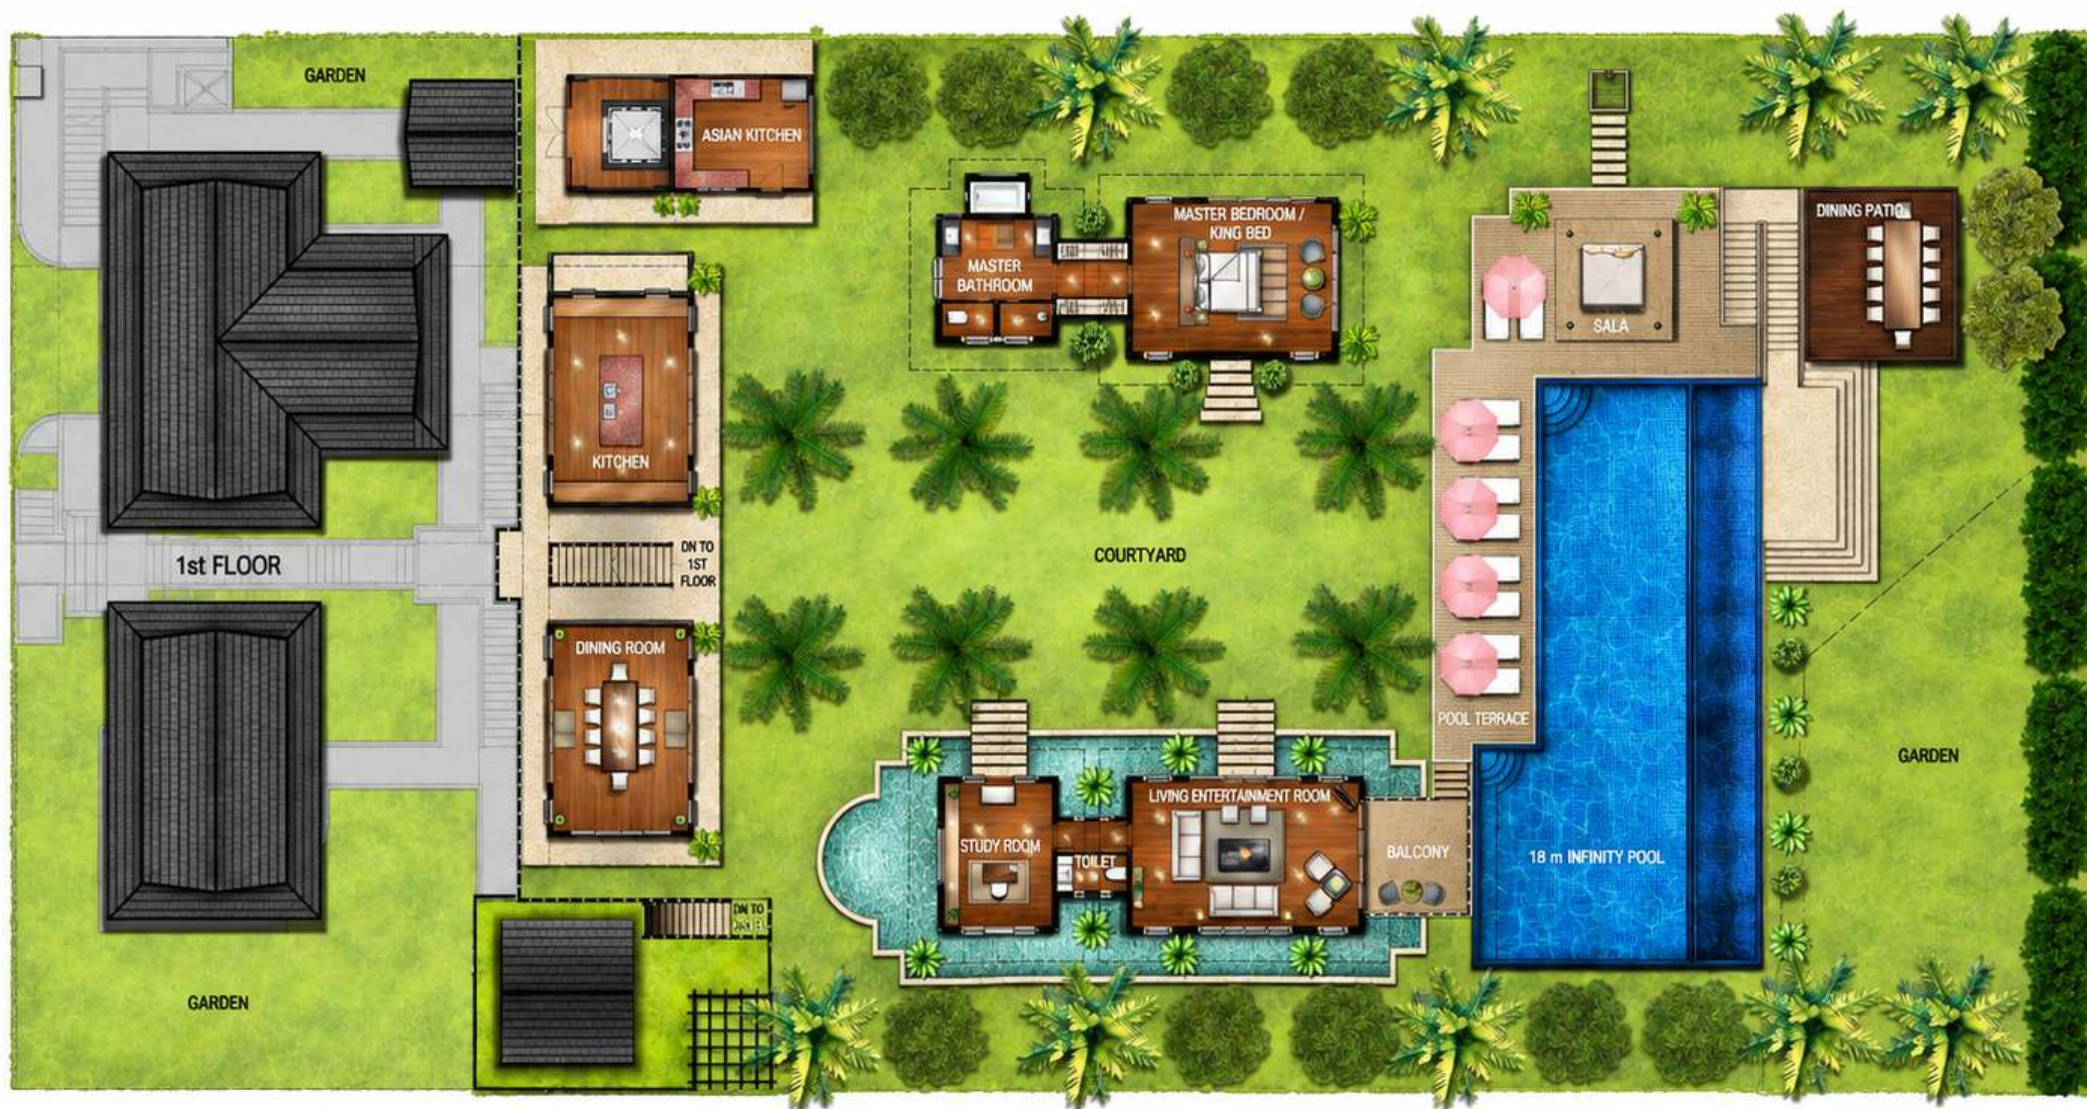

VILLA TALAEFUN | ANDAMAN LEVEL
Architectural 2nd floor • Not to scale



VILLA TALAEFUN | KAMALA LEVEL
Architectural 1st floor • Not to scale



VILLA TALAEFUN | ARRIVAL LEVEL

Architectural ground floor • Not to scale